


TELY

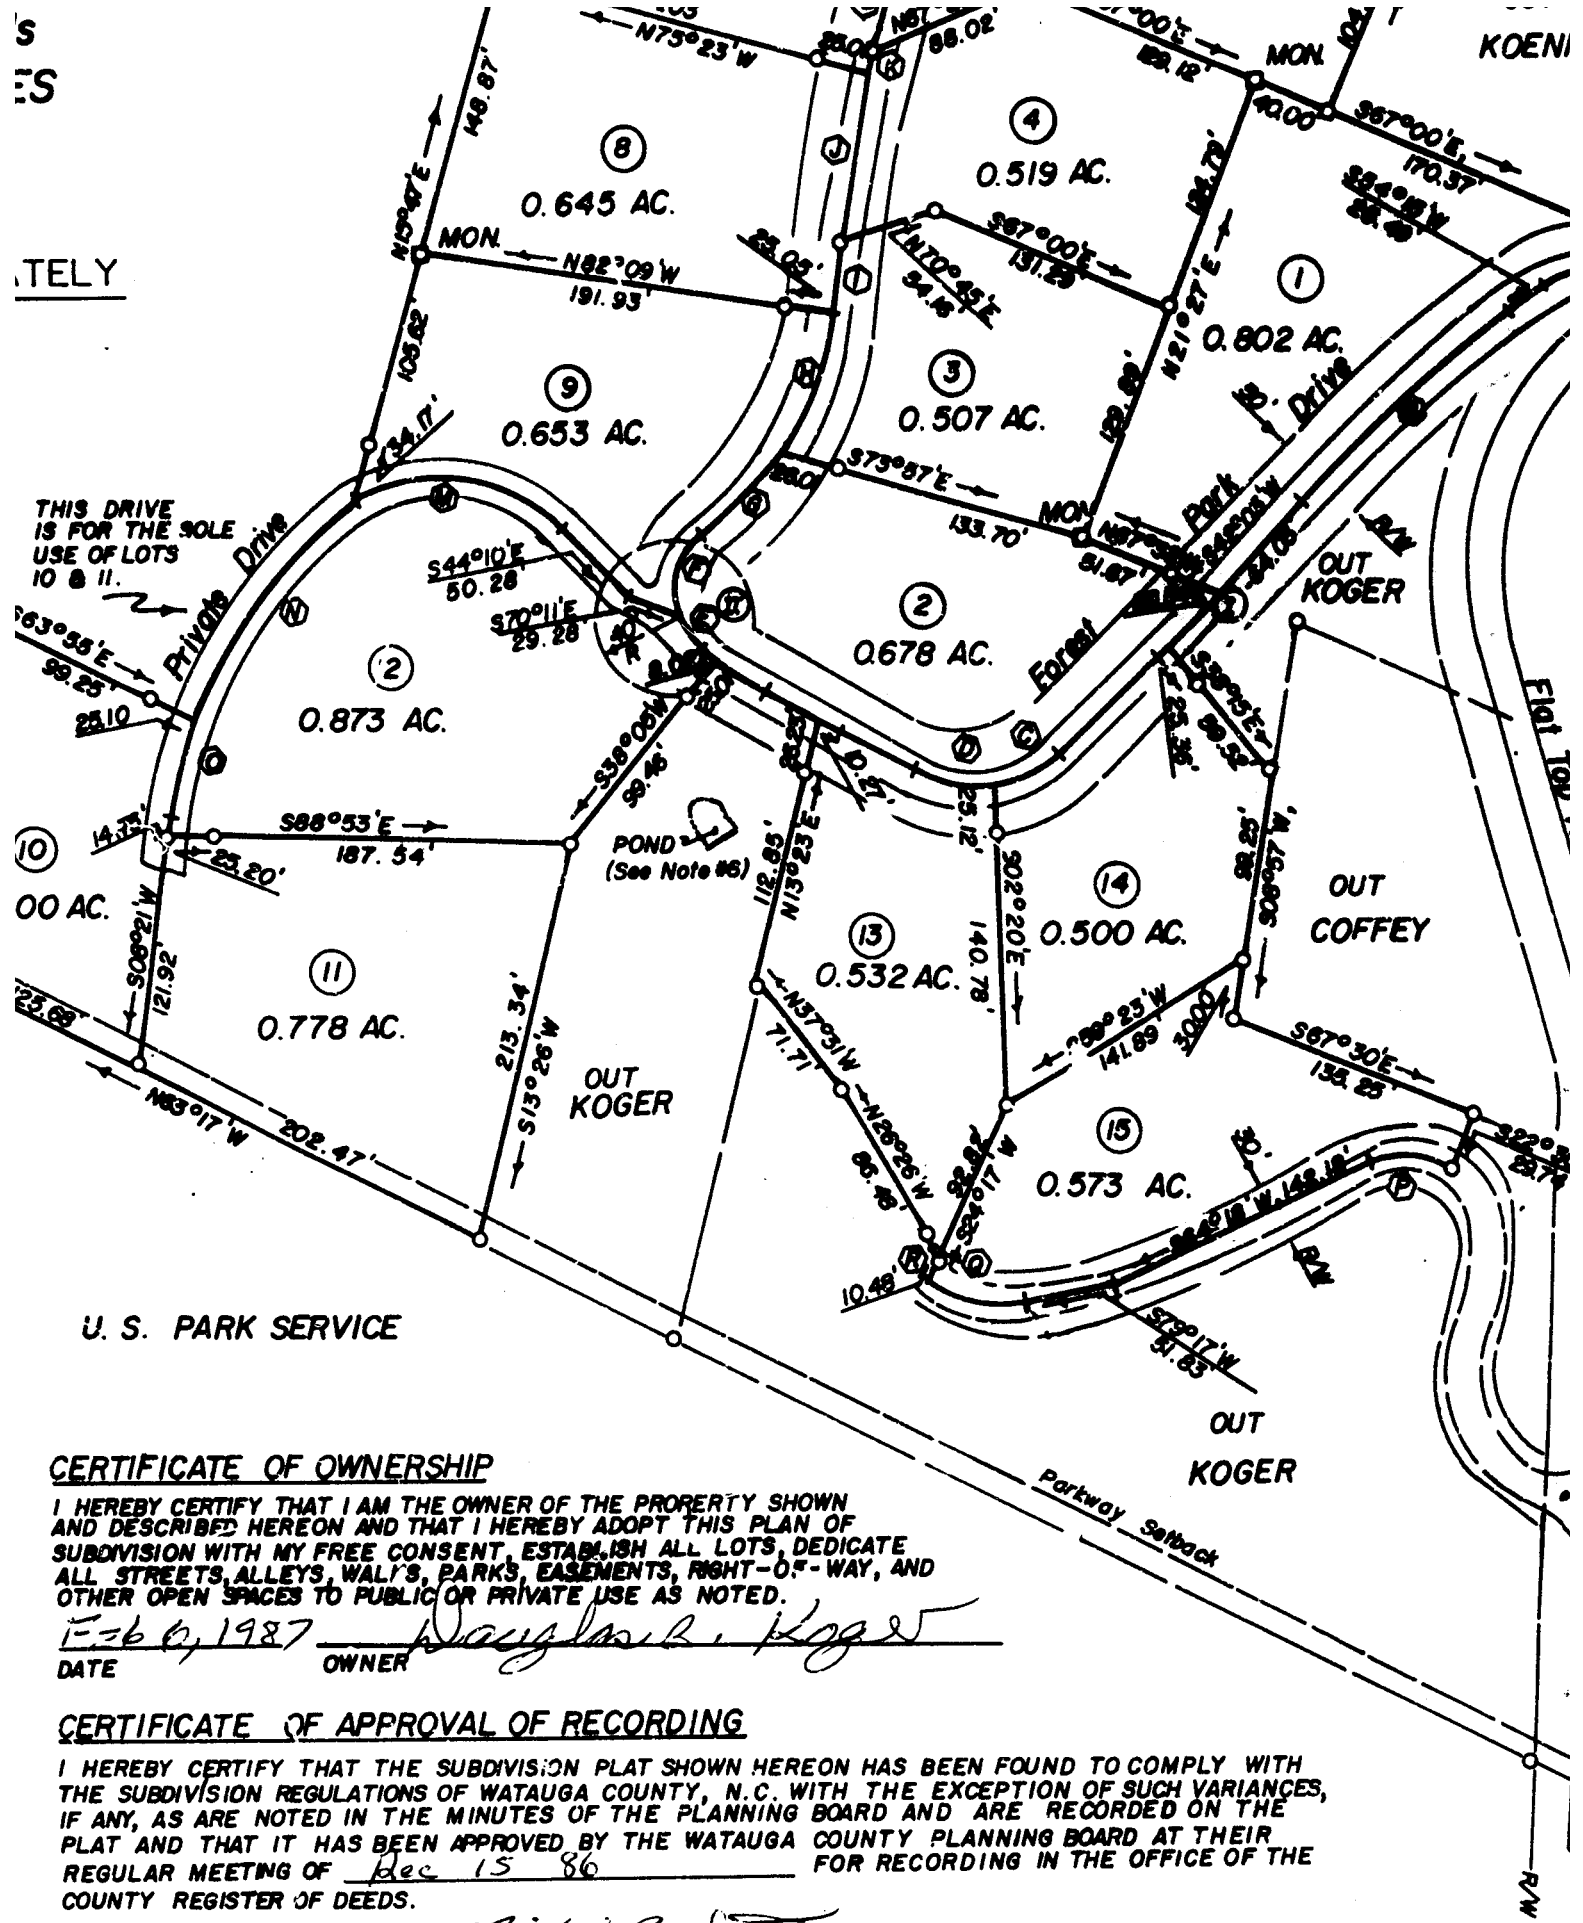

CERTIFICATE OF OWNERSHIP

I HEREBY CERTIFY THAT I AM THE OWNER OF THE PROPERTY SHOWN AND DESCRIBED HEREON AND THAT I HEREBY ADOPT THIS PLAN OF SUBDIVISION WITH MY FREE CONSENT, ESTABLISH ALL LOTS, DEDICATE ALL STREETS, ALLEYS, WALLS, PARKS, EASEMENTS, RIGHT-OF-WAY, AND OTHER OPEN SPACES TO PUBLIC OR PRIVATE USE AS NOTED.

Feb 6, 1987 W. S. PARK SERVICE
DATE OWNER

CERTIFICATE OF APPROVAL OF RECORDING

I HEREBY CERTIFY THAT THE SUBDIVISION PLAT SHOWN HEREON HAS BEEN FOUND TO COMPLY WITH THE SUBDIVISION REGULATIONS OF WATAUGA COUNTY, N.C. WITH THE EXCEPTION OF SUCH VARIANCES, IF ANY, AS ARE NOTED IN THE MINUTES OF THE PLANNING BOARD AND ARE RECORDED ON THE PLAT AND THAT IT HAS BEEN APPROVED BY THE WATAUGA COUNTY PLANNING BOARD AT THEIR REGULAR MEETING OF Dec 15 86 FOR RECORDING IN THE OFFICE OF THE COUNTY REGISTER OF DEEDS.

12-17-86 Michael B. Smith
DATE CHAIRMAN, WATAUGA COUNTY PLANNING BOARD